


MAN BUILDING AUDITORIUM

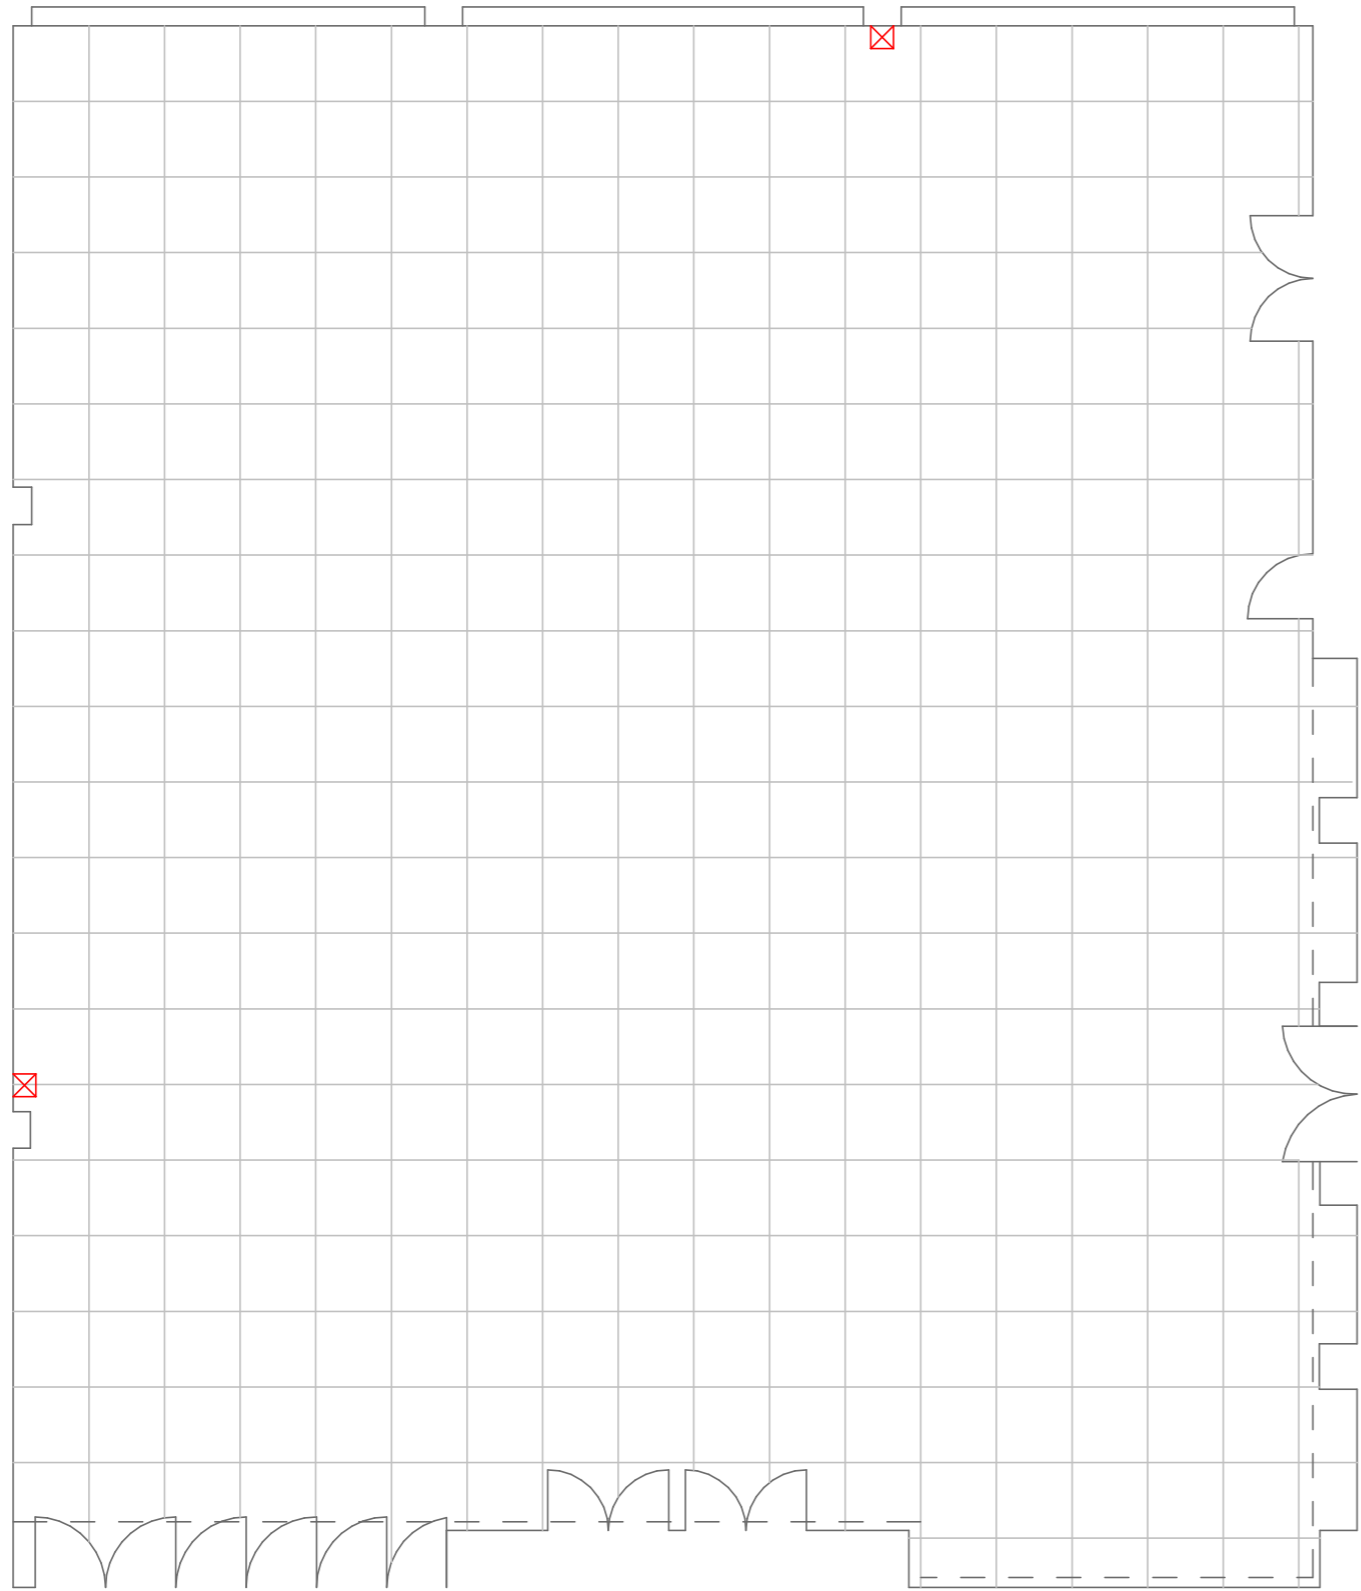

DESCRIPTION:

P1 - PUBLIC ENTRANCE
 GROSS AREA: 340 M²

NOTE:

- 1. LIGHTING: FLOURESCENT WITH DIMMERS
- 2. PUBLIC ADDRESS AND CONFERENCE EQUIPMENT AVAILABLE ON REQUEST.

LEGEND:

- FIRE HOSEREEL AND 2 FIRE EXTINGUISHERS
- FIRE HOSEREEL AND 1 FIRE EXTINGUISHER
- FIRE HOSEREEL
- FIRE EXTINGUISHER
- DISTRIBUTION BOARD

SCALE:



PLOTTED ON A3: 1:100

1 FLOOR PLAN
 1 : 100

DISCLAIMER: CARE HAS BEEN TAKEN TO ENSURE THAT MEASUREMENTS ON THIS FLOORPLAN ARE CORRECT. HOWEVER, IT IS THE CLIENTS RESPONSIBILITY TO VERIFY THE CORRECTNESS OF THE MEASUREMENTS AND INFORMATION.