


MAN BUILDING BALCONY



DESCRIPTION:

[PLEASE NOTE - GRID @ 1000mm x 1000mm]

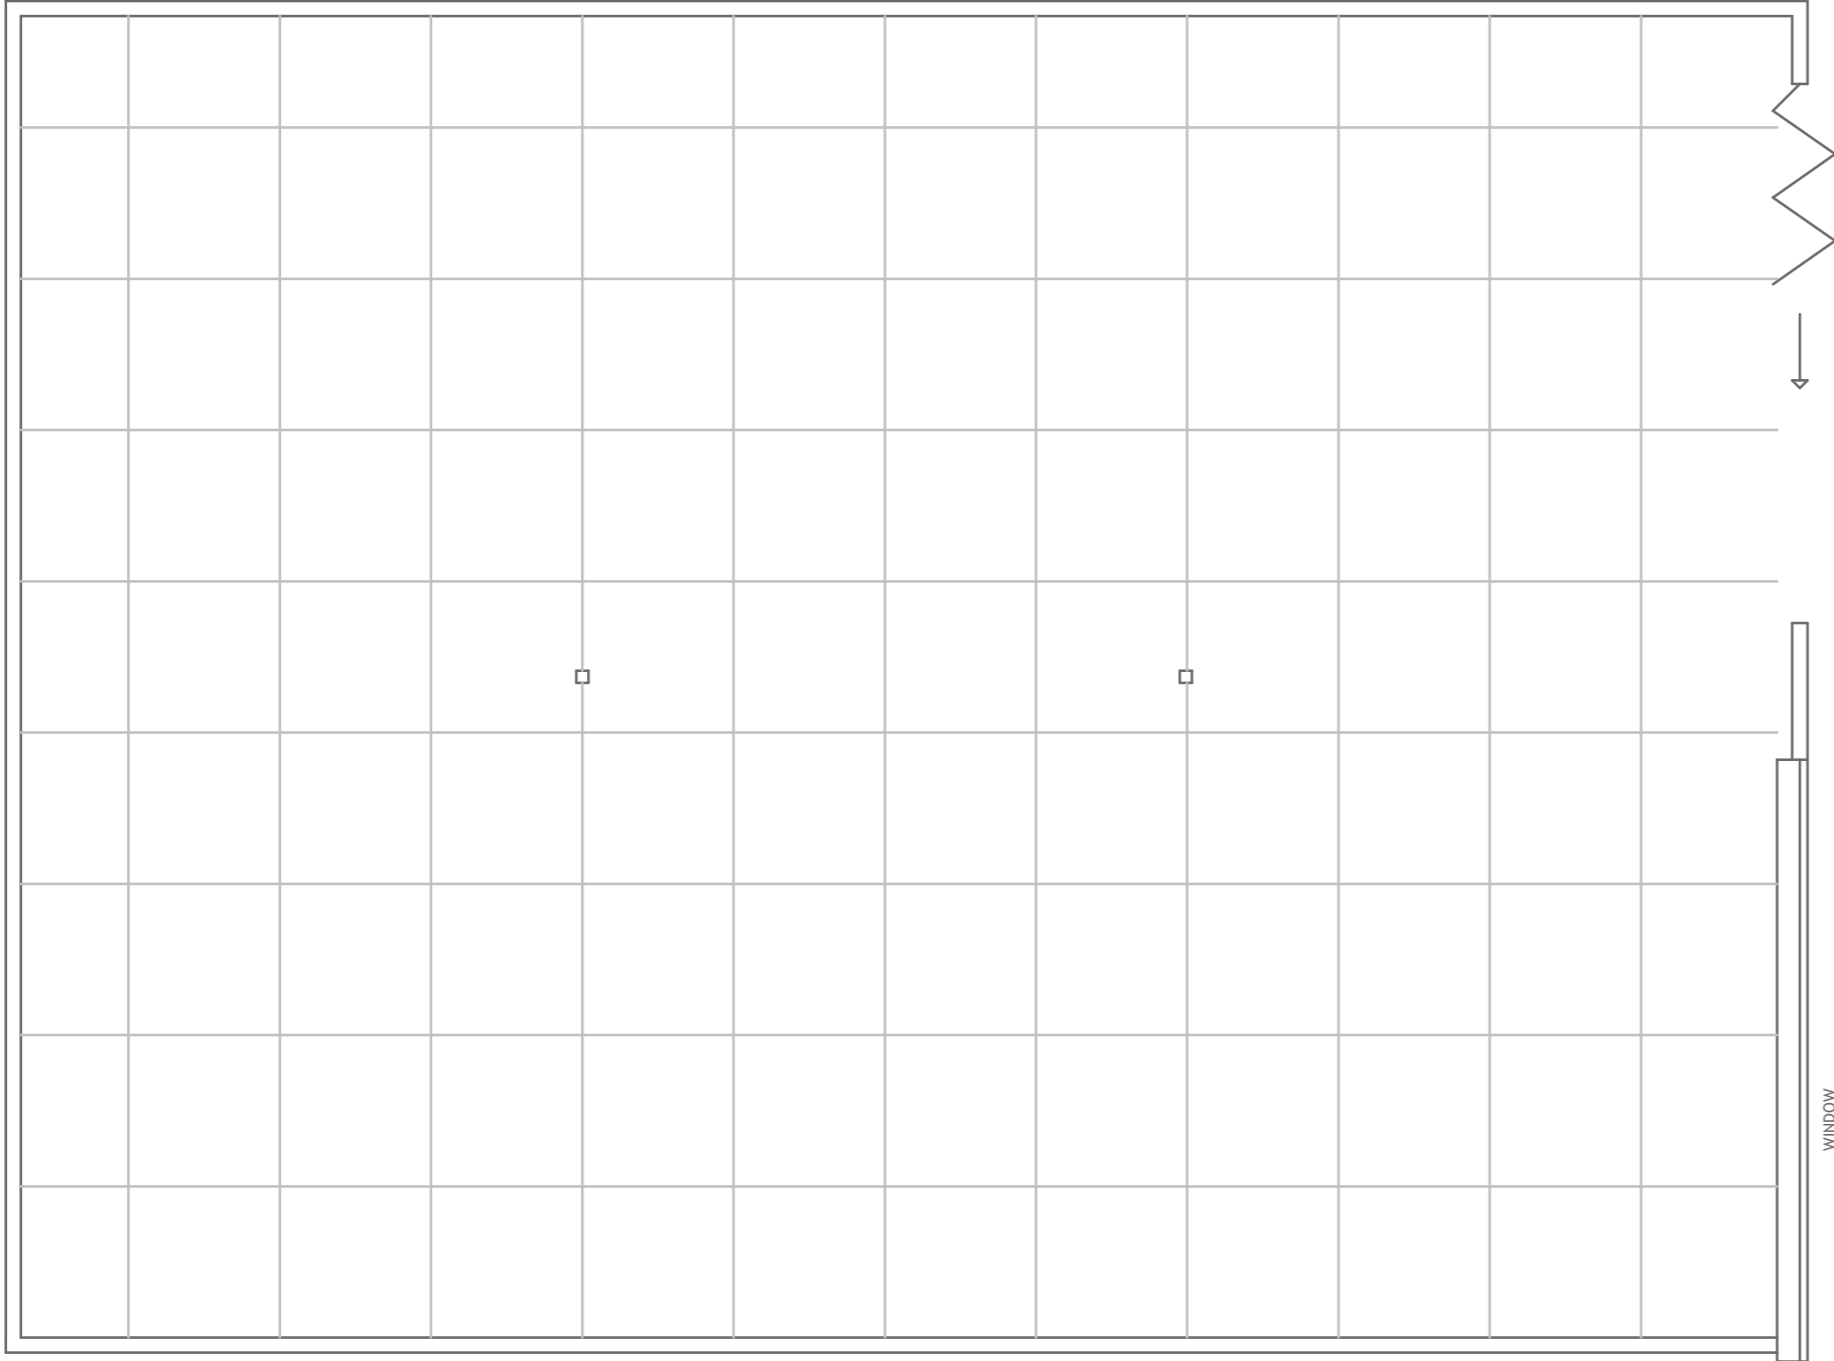




P1 - PUBLIC ENTRANCE

GROSS AREA: 101 M²

NOTE:

- 1. LIGHTING: FLOURESCENT WITH DIMMERS
- 2. PUBLIC ADDRESS AND CONFERENCE EQUIPMENT AVAILABLE ON REQUEST.

LEGEND:

-  FIRE HOSEREEL AND 2 FIRE EXTINGUISHERS
-  FIRE HOSEREEL AND 1 FIRE EXTINGUISHER
-  FIRE HOSEREEL
-  FIRE EXTINGUISHER
-  DISTRIBUTION BOARD

SCALE:



PLOTTED ON A3: 1:100

1 FLOOR PLAN
1 : 50

DISCLAIMER: CARE HAS BEEN TAKEN TO ENSURE THAT MEASUREMENTS ON THIS FLOORPLAN ARE CORRECT. HOWEVER, IT IS THE CLIENTS RESPONSIBILITY TO VERIFY THE CORRECTNESS OF THE MEASUREMENTS AND INFORMATION.